

State of Alaska

Department of Transportation
and Public Facilities
Southeast Region

NAUKATI HARBOR IMPROVEMENTS NAUKATI, ALASKA

PROJECT No. DC-01048-00 / 69647



TIDAL DATA	
HTL	+13.8'
MHW	+10.8'
MLLW	0.0'
ELW	-3.5'

PATH: G:\POW\69647\MF\CORPS PERMIT\RE-EVALUATION\01 TITLE SHEET.DWG TAB:01

Friday, March 29, 2013 11:15:16 AM
PLOT: PSPACE OR MSPACE: 1=1(F)

STATE OF ALASKA
DEPARTMENT OF TRANSPORTATION
& PUBLIC FACILITIES
SOUTHEAST REGION



APPROVED:


REGIONAL PRE-CONSTRUCTION ENGINEER DATE
CHUCK CORREA, P.E.

APPROVED:


DIRECTOR, SOUTHEAST REGION DATE
AL CLOUGH, CPG

CERTIFIED TRUE & CORRECT AS-BUILT OF ACTUAL FIELD
CONDITION:

CONSTRUCTION PROJECT MANAGER DATE

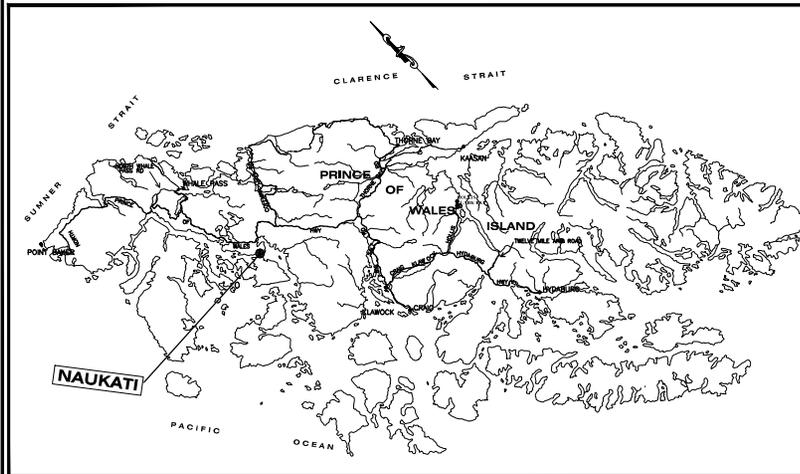


SITE MAP
NTS

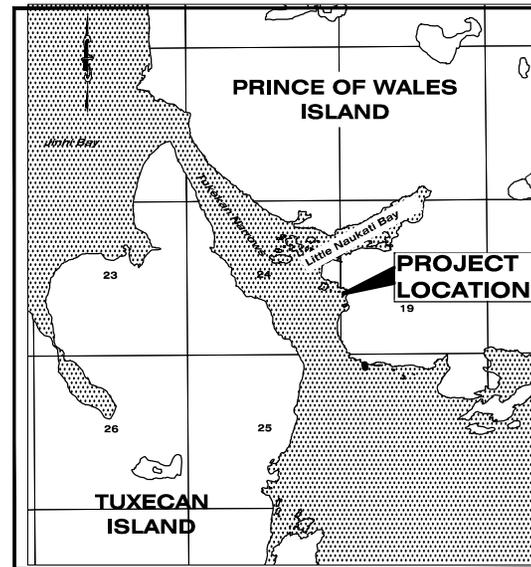

VICINITY MAP
NTS

STATE	PROJECT DESIGNATION	YEAR	SHEET NO.	TOTAL SHEETS
ALASKA	69647 DC-01048-00	2013	01	2

SURVEY CONTROL POINTS				
POINT #	DESCRIPTION	COORDINATES		ELEVATION
△	2" ALUMINUM CAP	N 1,474,699.67	E 2,778,328.47	15.58'
△	2" ALUMINUM CAP	N 1,474,826.66	E 2,778,316.40	10.73'
△	2" ALUMINUM CAP	N 1,474,297.23	E 2,778,386.77	14.64'

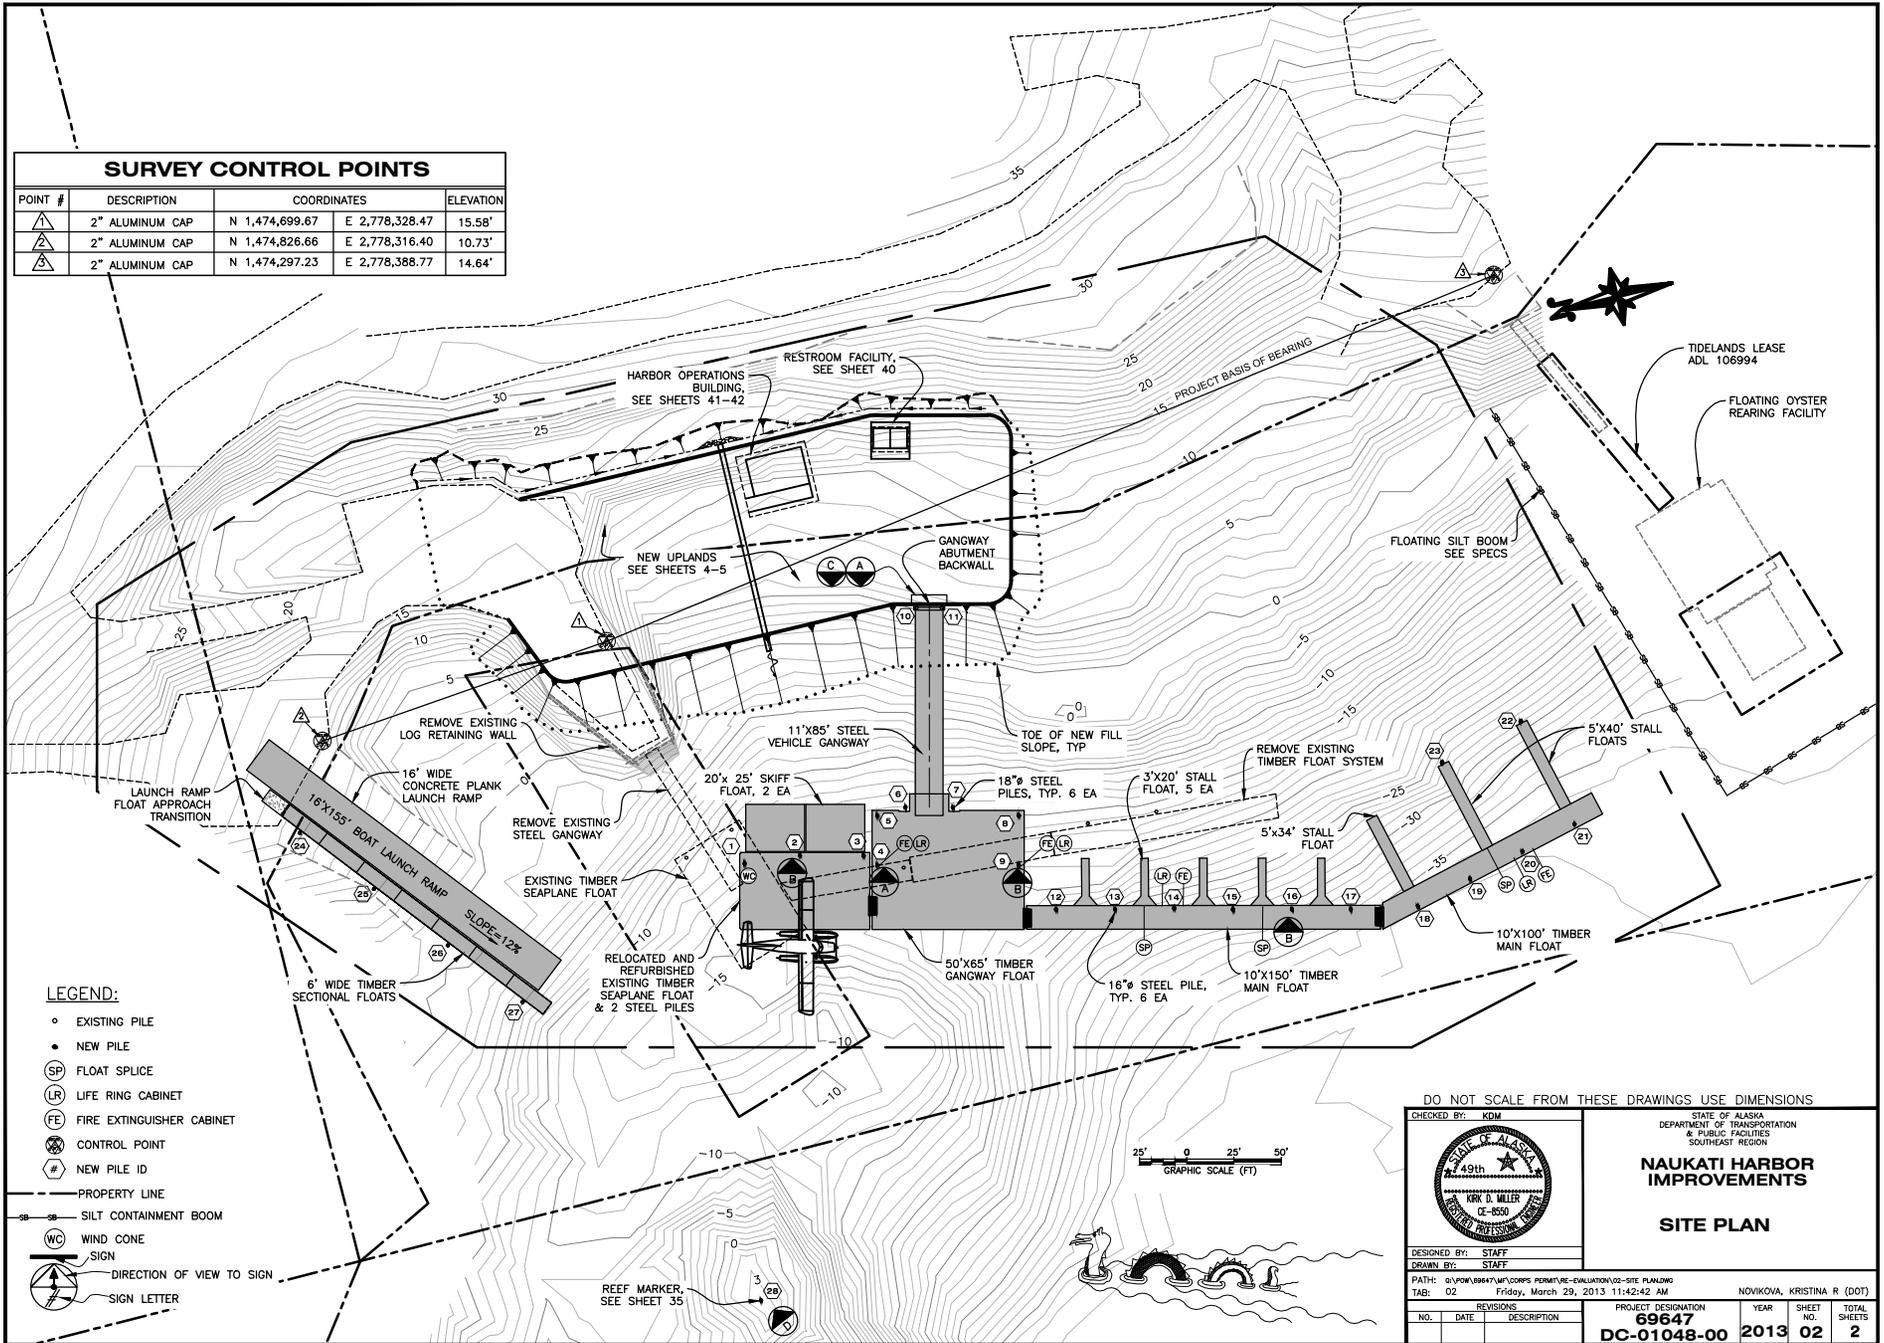

LEGEND:

- EXISTING PILE
- NEW PILE
- ⊙ SP FLOAT SPLICE
- ⊙ LR LIFE RING CABINET
- ⊙ FE FIRE EXTINGUISHER CABINET
- ⊙ CONTROL POINT
- ⊙ # NEW PILE ID
- PROPERTY LINE
- SILT CONTAINMENT BOOM
- ⊙ WC WIND CONE SIGN
- ⊙ DIRECTION OF VIEW TO SIGN
- ⊙ SIGN LETTER



DO NOT SCALE FROM THESE DRAWINGS USE DIMENSIONS

CHECKED BY: KDM		STATE OF ALASKA DEPARTMENT OF TRANSPORTATION & PUBLIC FACILITIES SOUTHEAST REGION	
DESIGNED BY: STAFF DRAWN BY: STAFF			
PATH: G:\P\06\69647\W\DCORPS PERMUTE-EVALUATION\02-SITE PLAN\DWG			
TAB: 02	Friday, March 29, 2013 11:42:42 AM	NOVIKOVA, KRISTINA R. (DOT)	
REVISIONS		PROJECT DESIGNATION	YEAR
NO.	DATE	DESCRIPTION	SHEET NO.
			02
		69647	2013
		DC-01048-00	02
			TOTAL SHEETS
			2