




**1 WIREWAY PLAN**  
 E3 3/8"=1'-0"

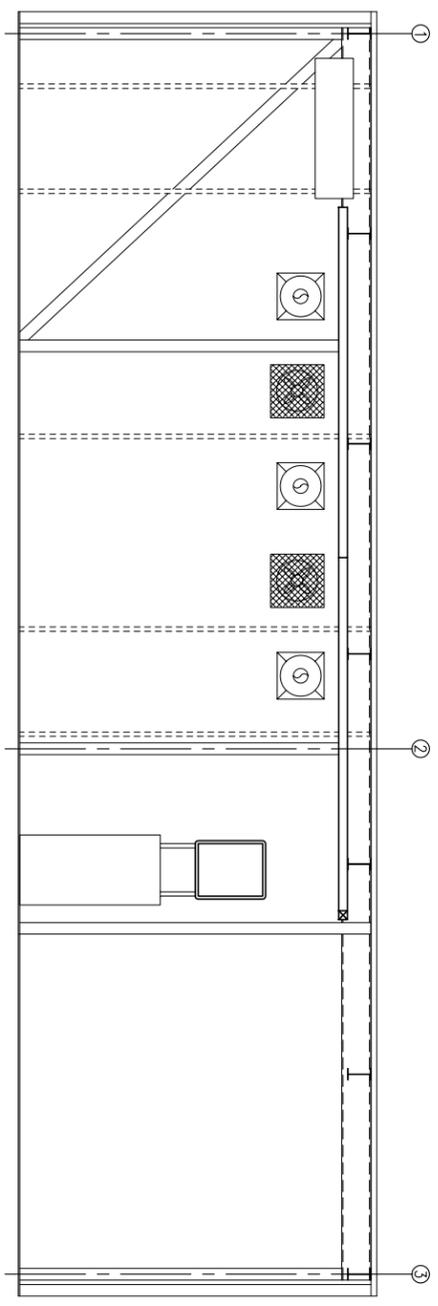

**2 WALL ELEVATION AT GRID A**  
 E3 3/8"=1'-0"

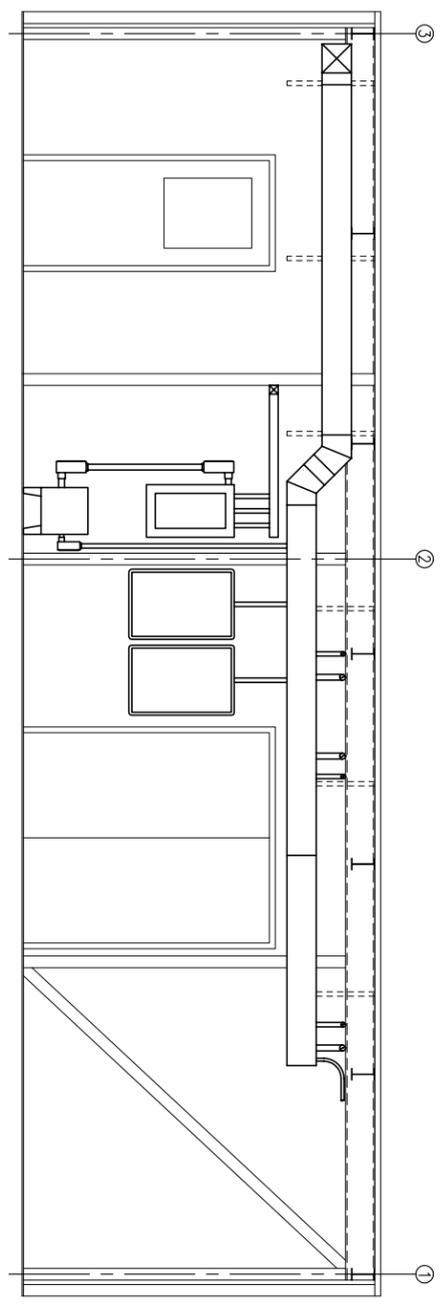


**3 ELEVATION AT INTERIOR WALL**  
 E3 3/8"=1'-0"

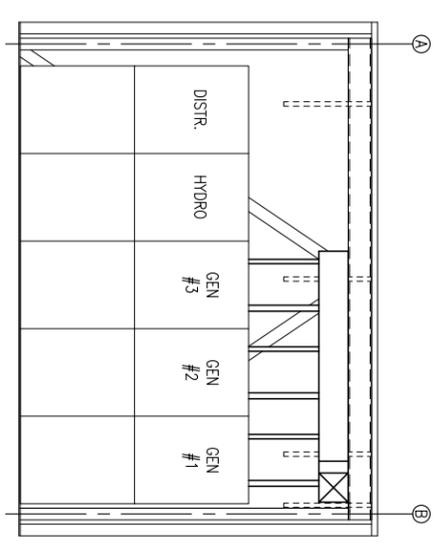

**4 WALL ELEVATION AT GRID B**  
 E3 3/8"=1'-0"

**5 WALL ELEVATION AT GRID 3**  
 E3 3/8"=1'-0"

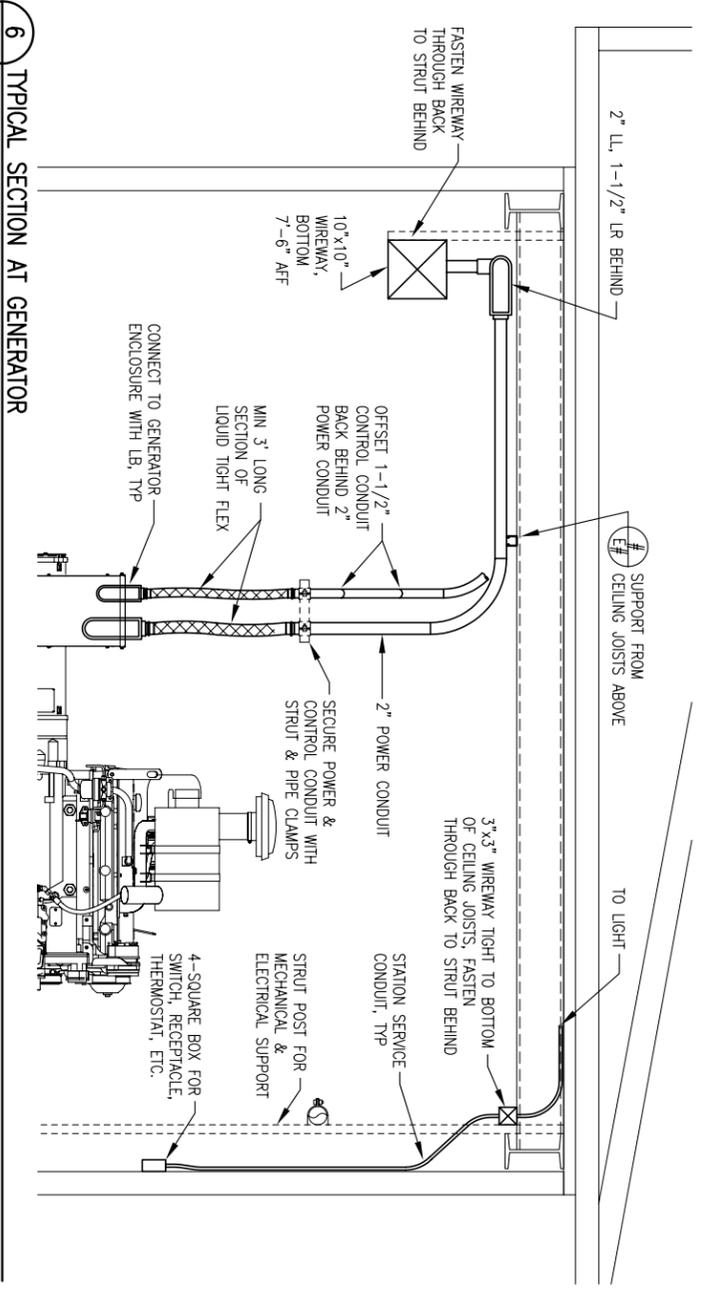

**6 TYPICAL SECTION AT GENERATOR**  
 E3 3/4"=1'-0"

State of Alaska  
 Department of Community and Economic Development  
 AIDEA/AEA  
 Rural Energy Group  
 813 West Northern Lights Blvd.  
 Anchorage, Alaska 99503

**ALASKA ENERGY AUTHORITY**

PROJECT: **ATKA POWER SYSTEM UPGRADE**

TITLE: **WIREWAY PLAN, ELEVATIONS, & SECTION**

**ALASKA ENERGY AND ENGINEERING, INC**  
 P.O. BOX 111405 ANCHORAGE, ALASKA 99511-1405 PHONE (907) 349-0100  
 DRAWN BY: BOC SCALE: AS NOTED FILE NAME: ATKAPP-E3 SHEET: E3 OF #  
 DESIGNED BY: CWV/BOC DATE: 9/10/04 PROJECT NUMBER: 04-10-9547